


ANEMOSTAT

AIR TERMINAL CONTROLS

Control Package
DD - D - 8000A

- DUAL DUCT
- BACnet DDC CONTROLS
- VAV HEATING & COOLING
- CONSTANT VOLUME MIXING
- PRESSURE INDEPENDENT

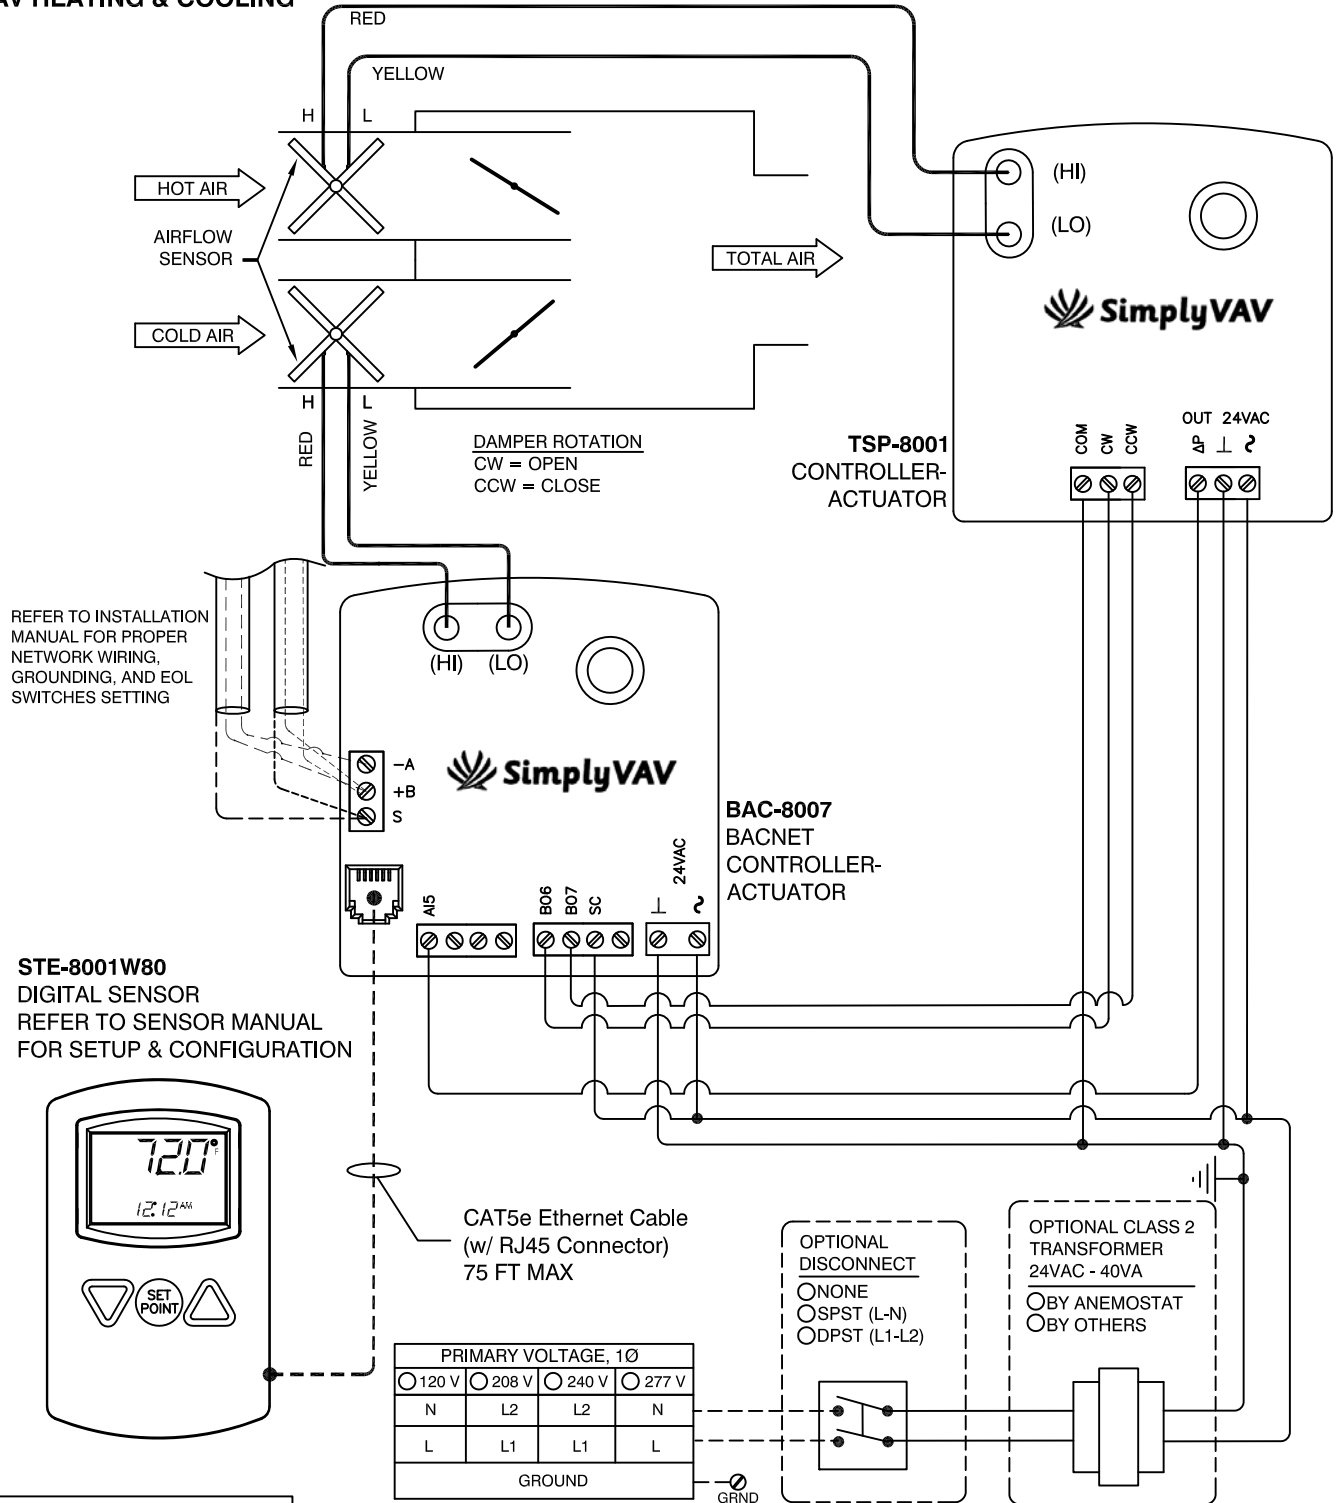

— FACTORY WIRING
 - - - FIELD WIRING
 — FACTORY PIPING

JOB NAME:
 SUBMITTED BY:
 DATE:

DWG #: DD-D-8000A
 REV: -
 DATE: 6-30-2017